


McClure Street

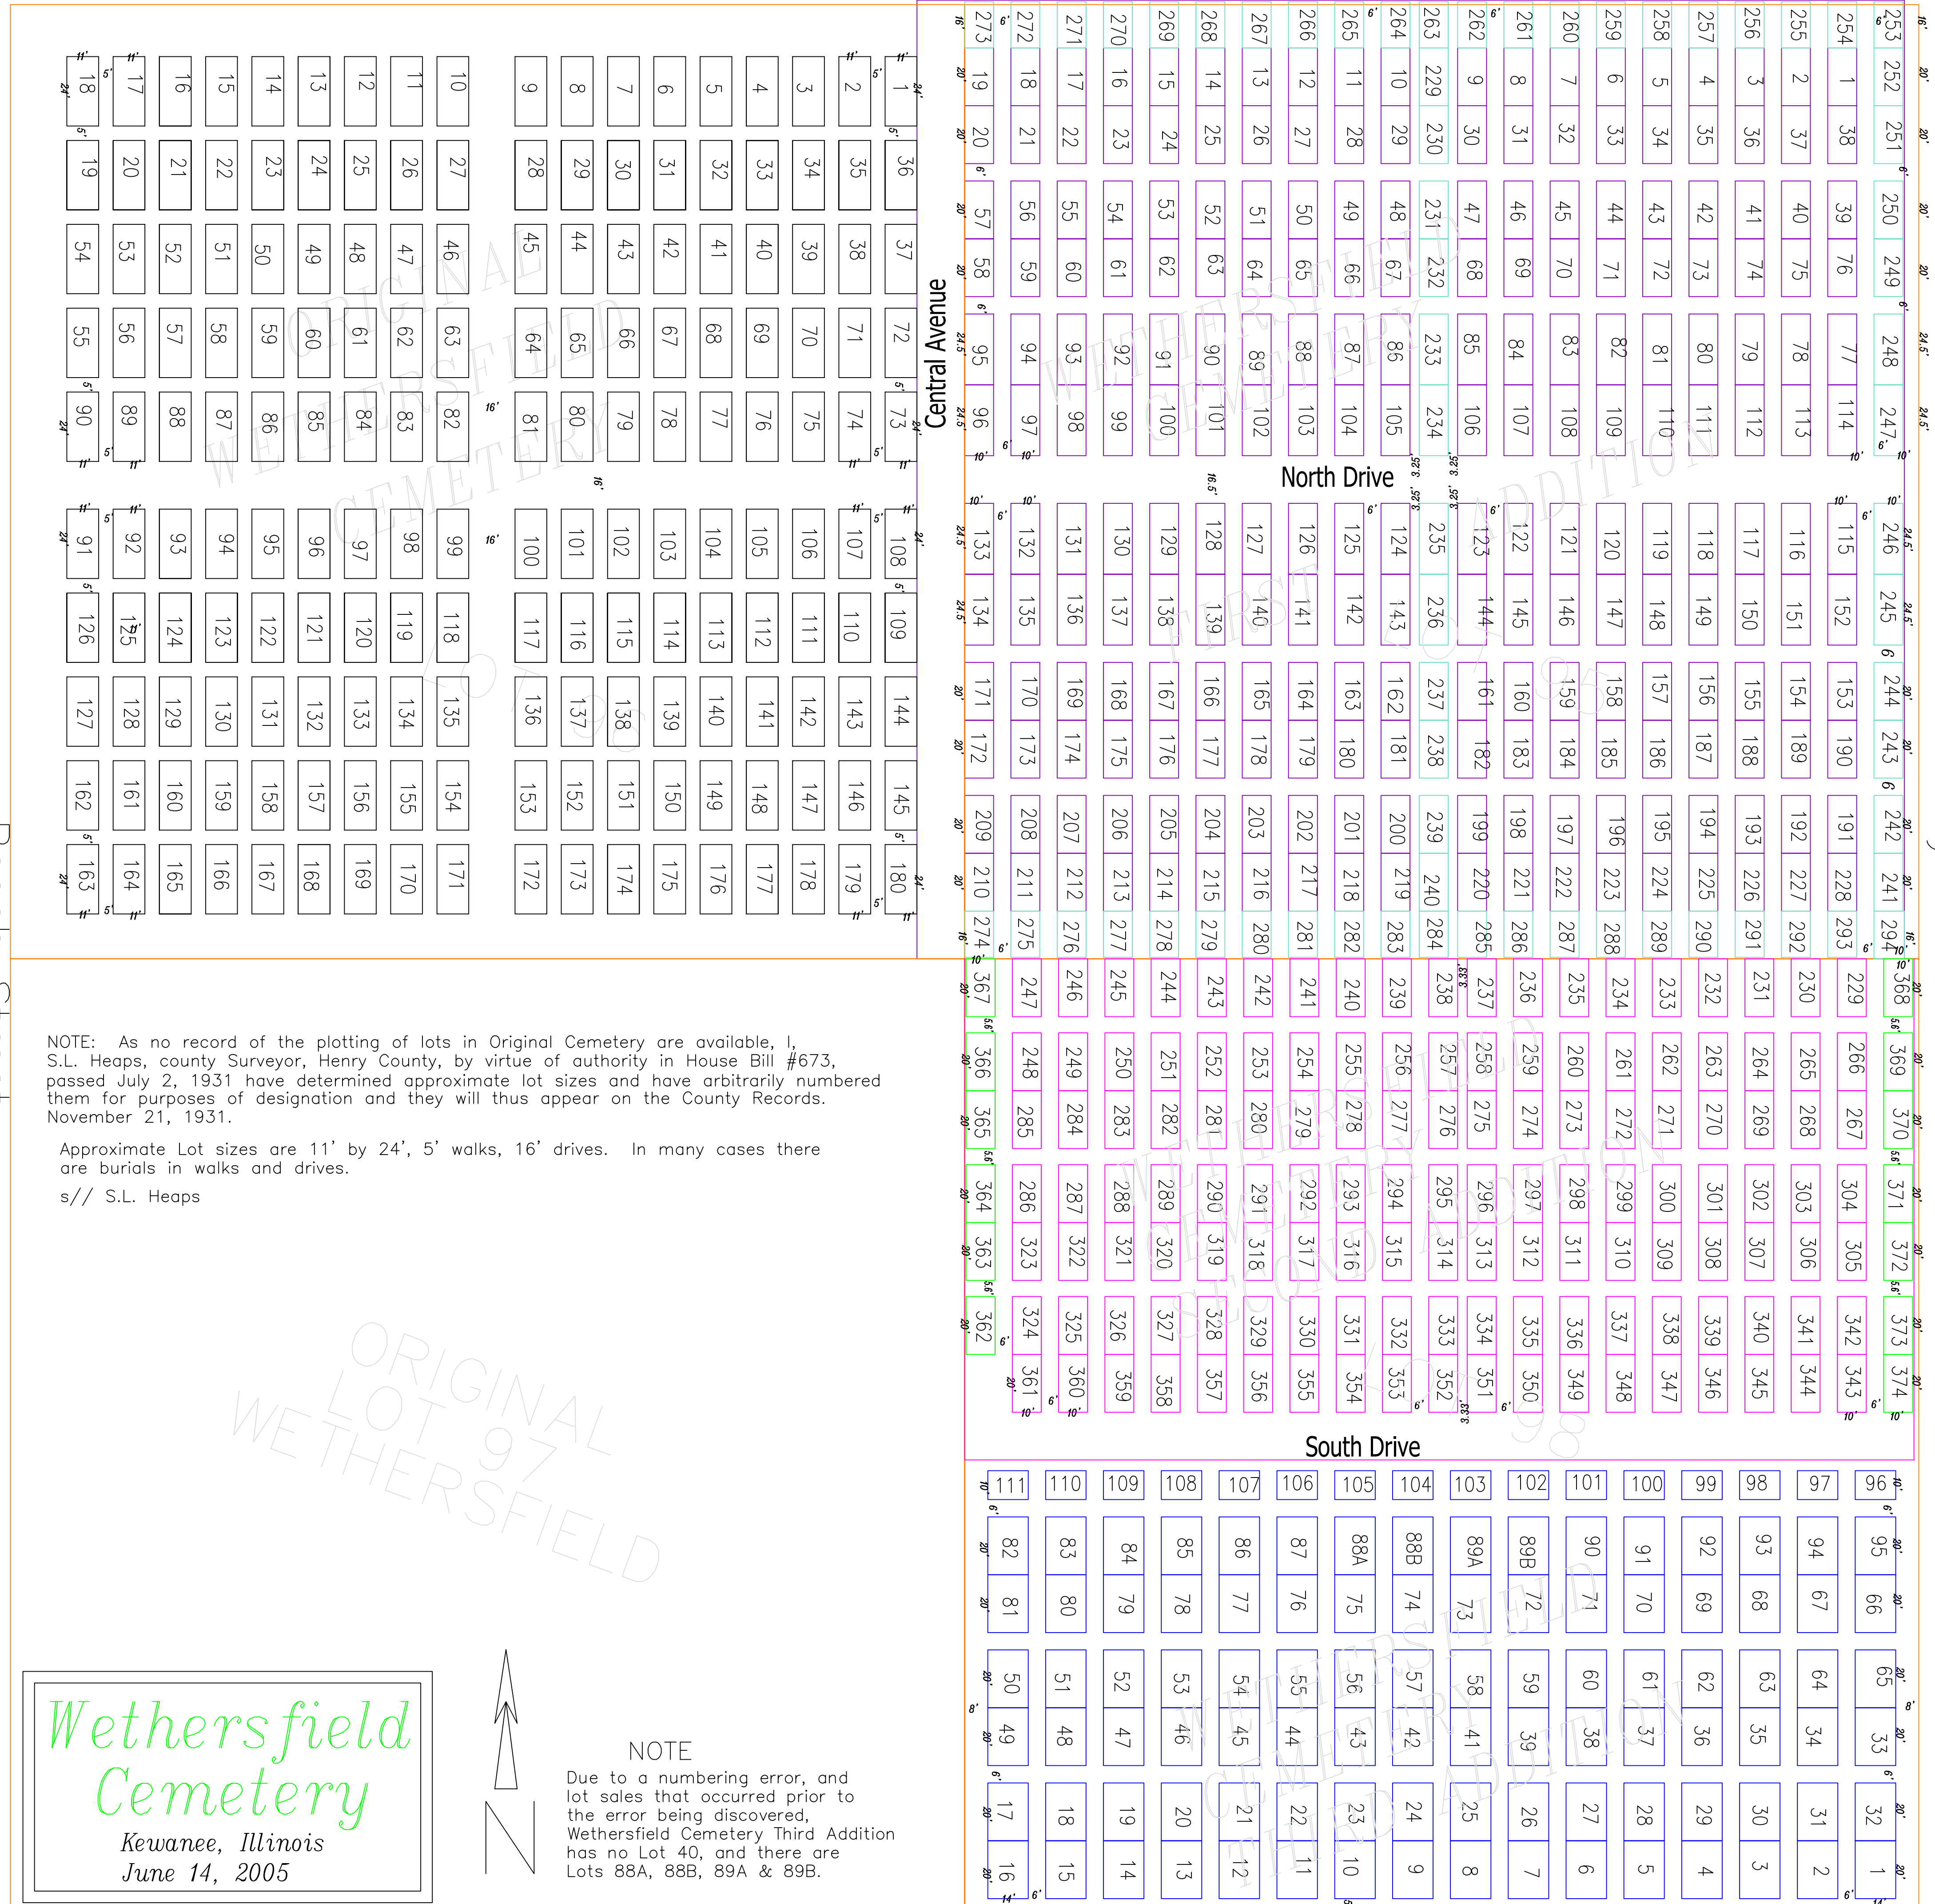


NOTE: As no record of the plotting of lots in Original Cemetery are available, I, S.L. Heaps, county Surveyor, Henry County, by virtue of authority in House Bill #673, passed July 2, 1931 have determined approximate lot sizes and have arbitrarily numbered them for purposes of designation and they will thus appear on the County Records. November 21, 1931.

Approximate Lot sizes are 11' by 24', 5' walks, 16' drives. In many cases there are burials in walks and drives.

s// S.L. Heaps

Wethersfield Cemetery
 Kewanee, Illinois
 June 14, 2005

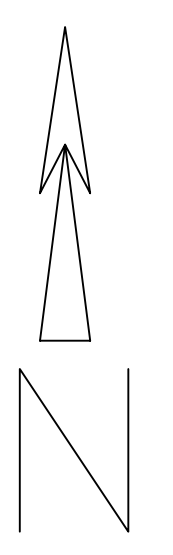

NOTE
 Due to a numbering error, and lot sales that occurred prior to the error being discovered, Wethersfield Cemetery Third Addition has no Lot 40, and there are Lots 88A, 88B, 89A & 89B.

Garfield Street

Beach Street

Payson Street

North Drive

South Drive

Central Avenue