

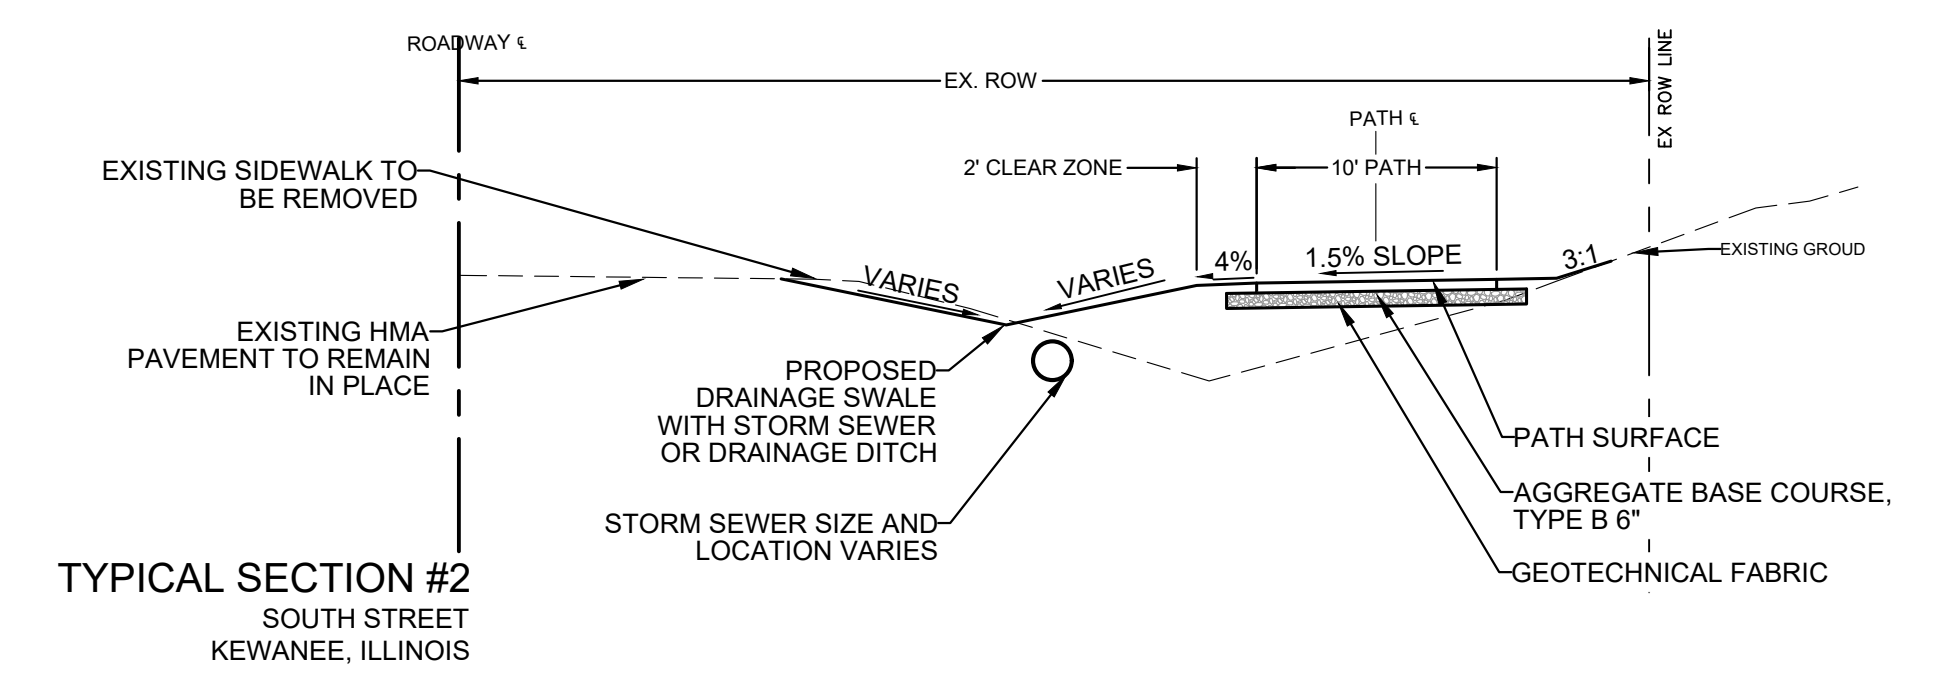
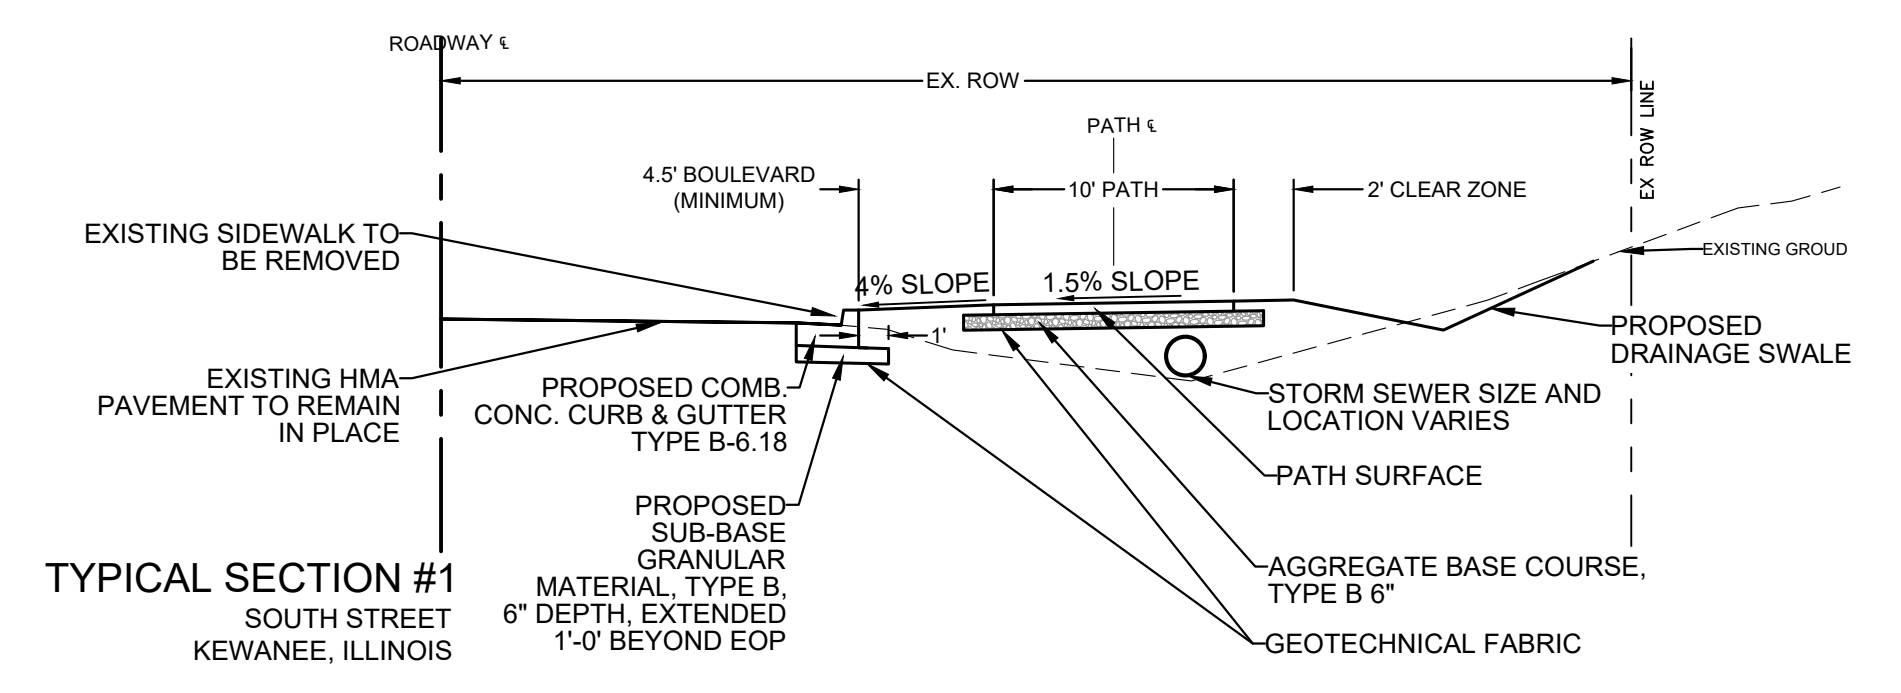


Tuesday, September 29, 2020 12:18:03 PM
 G:\2020\20003415.00\DESIGN\CIVIL\C3D\SOURCE\20003415.00 TRAIL EXHIBIT.DWG

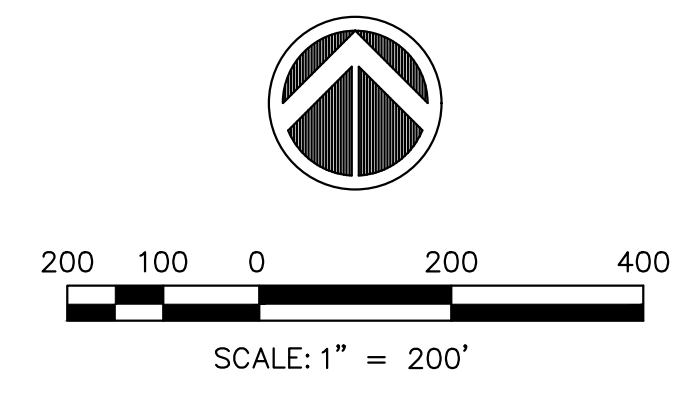


NO.	REVISIONS DESCRIPTION	DATE

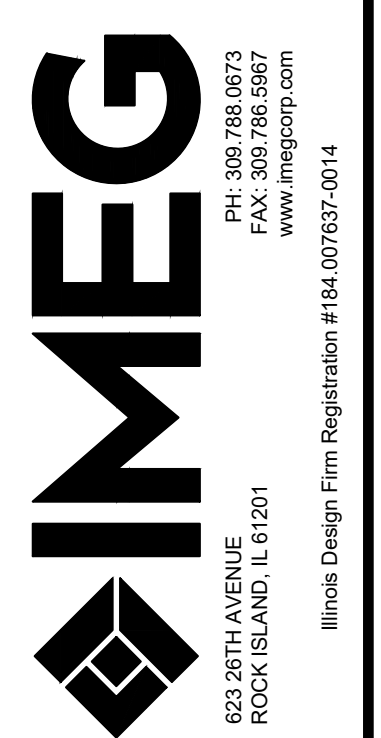

KEWANEE SOUTH STREET PATH
 KEWANEE, ILLINOIS
 TRAIL EXHIBIT - OVERALL

IMEG Project No: 20003415.00
File Name: 20003415.00 TRAIL EXHIBIT.dwg
© COPYRIGHT 2020 ALL RIGHTS RESERVED
Field Book No: #####
Drawn By: NJL
Checked By: LRR
Date: 9/18/2020
C-1
Sheet 1 of 8

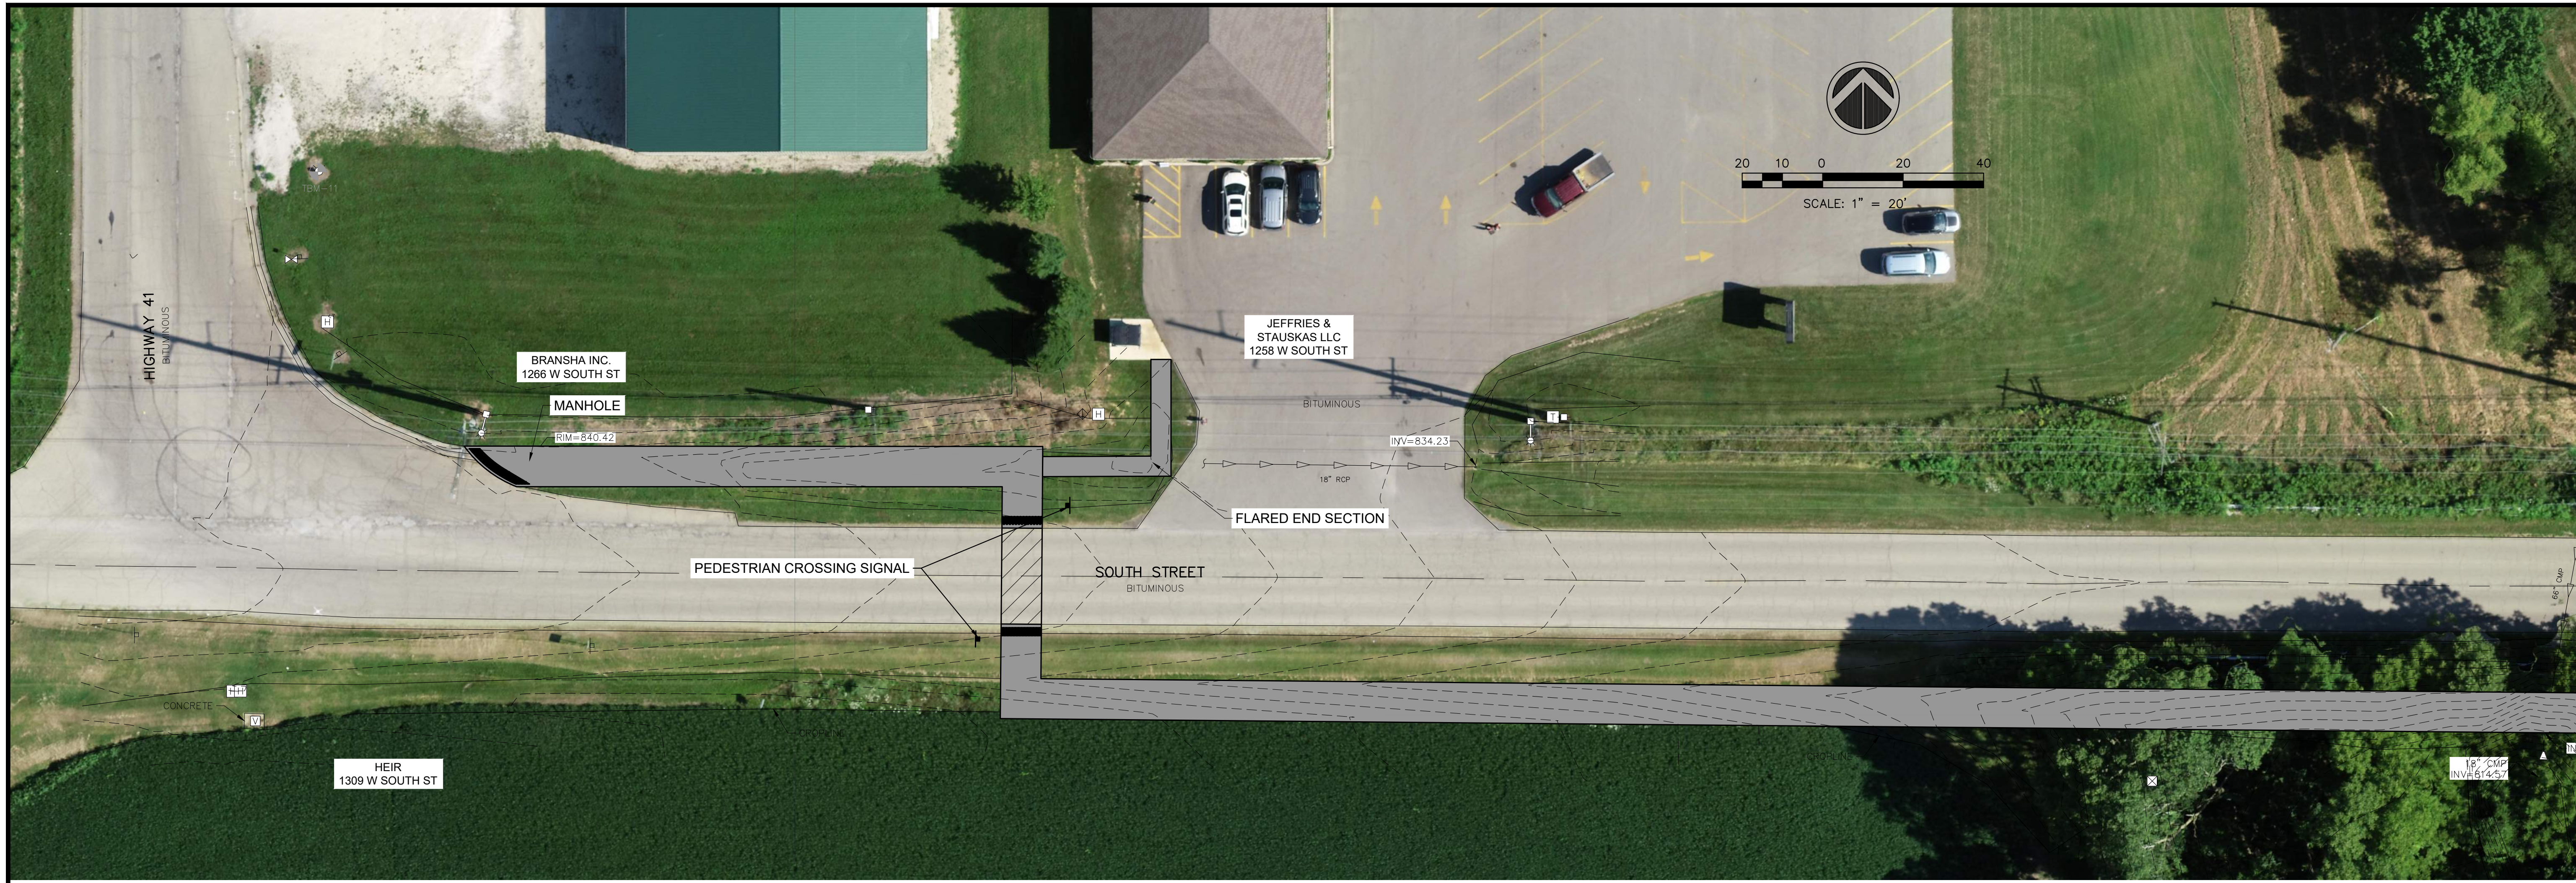


No.	REVISIONS DESCRIPTION	DATE

IMEG
 623 28TH AVENUE
 ROCKFORD, ILL. 61201
 PH: 815.998.0973
 WWW.IMEGCON.COM
 Illinois Design Firm Registration #184.007637-0014

**Kewanee South Street Path
 Kewanee, Illinois
 TRAIL EXHIBIT - I**

IMEG Project No: 20003415.00
File Name: 20003415.00 TRAIL EXHIBIT.dwg
© COPYRIGHT 2020 ALL RIGHTS RESERVED
Field Book No: #####
Drawn By: NJL
Checked By: LRR
Date: 9/18/2020
C-2
Sheet 2 of 8

Tuesday, September 29, 2020 12:18:28 PM
 G:\2020\20003415.00\DESIGN\CIVIL\C3D\SOURCE\20003415.00 TRAIL EXHIBIT.DWG

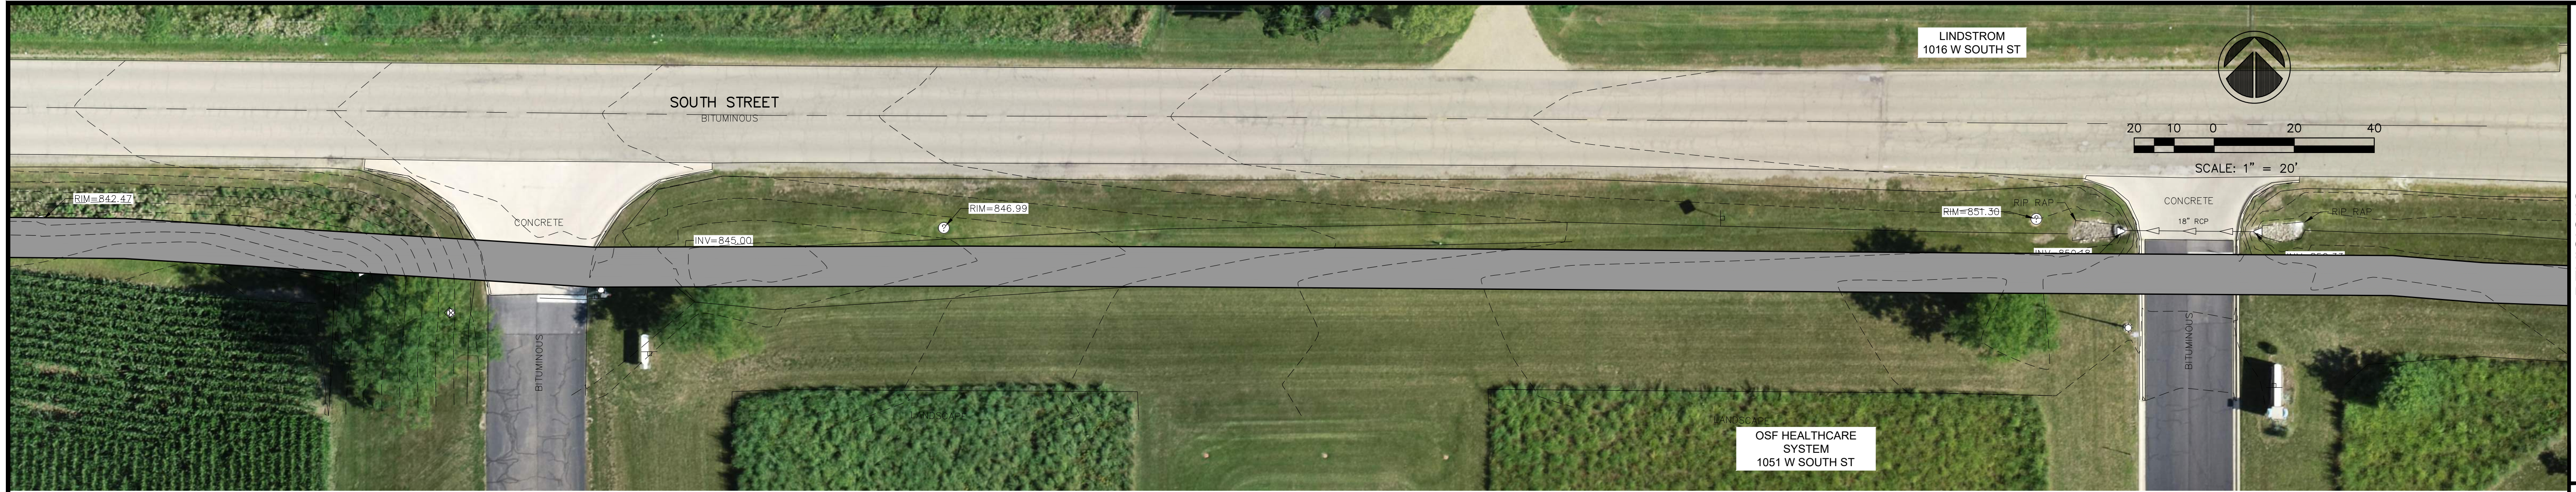


NO.	REVISIONS DESCRIPTION	DATE

IMEG
 623 26TH AVENUE
 ROCK FORD, ILL. 61201
 PH: 815.398.0973
 FAX: 815.398.0974
 WWW.IMEG.COM
 Illinois Design Firm Registration #184.007637-0014

Kewanee South Street Path
 KEWANEE, ILLINOIS
 TRAIL EXHIBIT - II

IMEG Project No: 20003415.00
File Name: 20003415.00 TRAIL EXHIBIT.dwg
© COPYRIGHT 2020 ALL RIGHTS RESERVED
Field Book No: #####
Drawn By: NJL
Checked By: LRR
Date: 9/18/2020
C-3
Sheet 3 of 8

Tuesday, September 29, 2020 12:18:56 PM
 G:\2020\20003415.00\DESIGN\CIVIL\C3D\SOURCE\20003415.00 TRAIL EXHIBIT.DWG

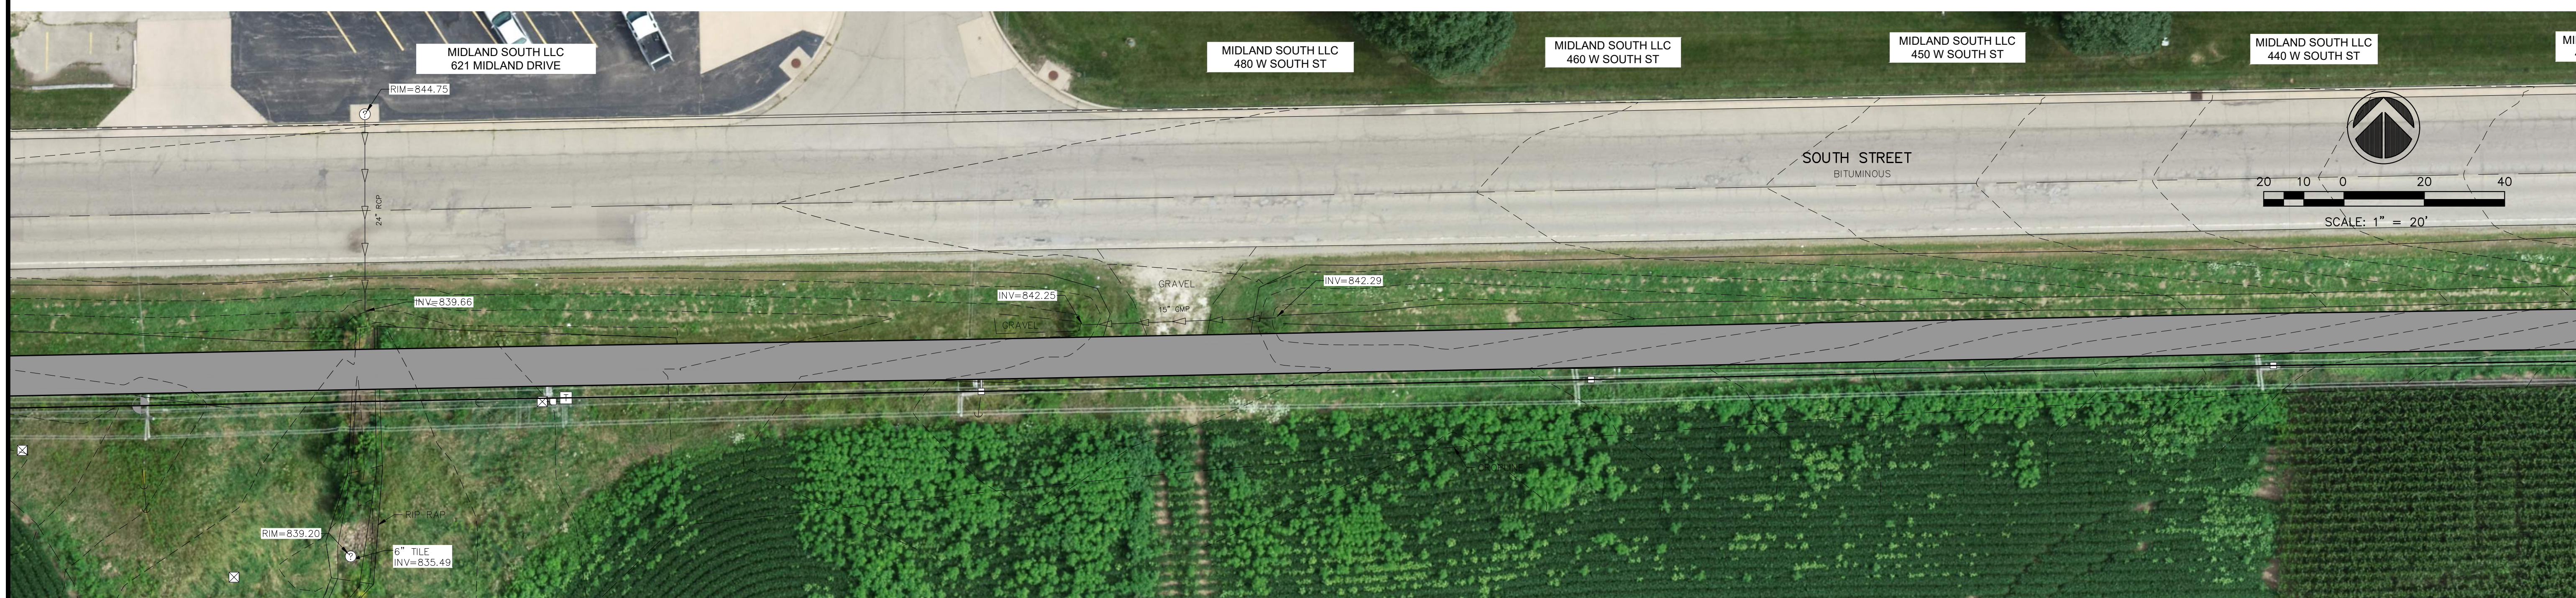


No.	REVISIONS DESCRIPTION	DATE

IMEG
 623 26TH AVENUE
 ROCK FORD, IL 61201
 PH: 815.998.0973
 FAX: 815.998.0973
 www.imegcorp.com
 Illinois Design Firm Registration #164.007637-0014

Kewanee South Street Path
 KEWANEE, ILLINOIS
 TRAIL EXHIBIT - III

IMEG Project No: 20003415.00
File Name: 20003415.00 TRAIL EXHIBIT.dwg
© COPYRIGHT 2020 ALL RIGHTS RESERVED
Field Book No:####
Drawn By: NJL
Checked By: LRR
Date: 9/18/2020
C-4
Sheet 4 of 8

Tuesday, September 29, 2020 12:18:27 PM
 G:\2020\20003415.00\DESIGN\CIVIL\C30\SOURCE\20003415.00 TRAIL EXHIBIT.DWG

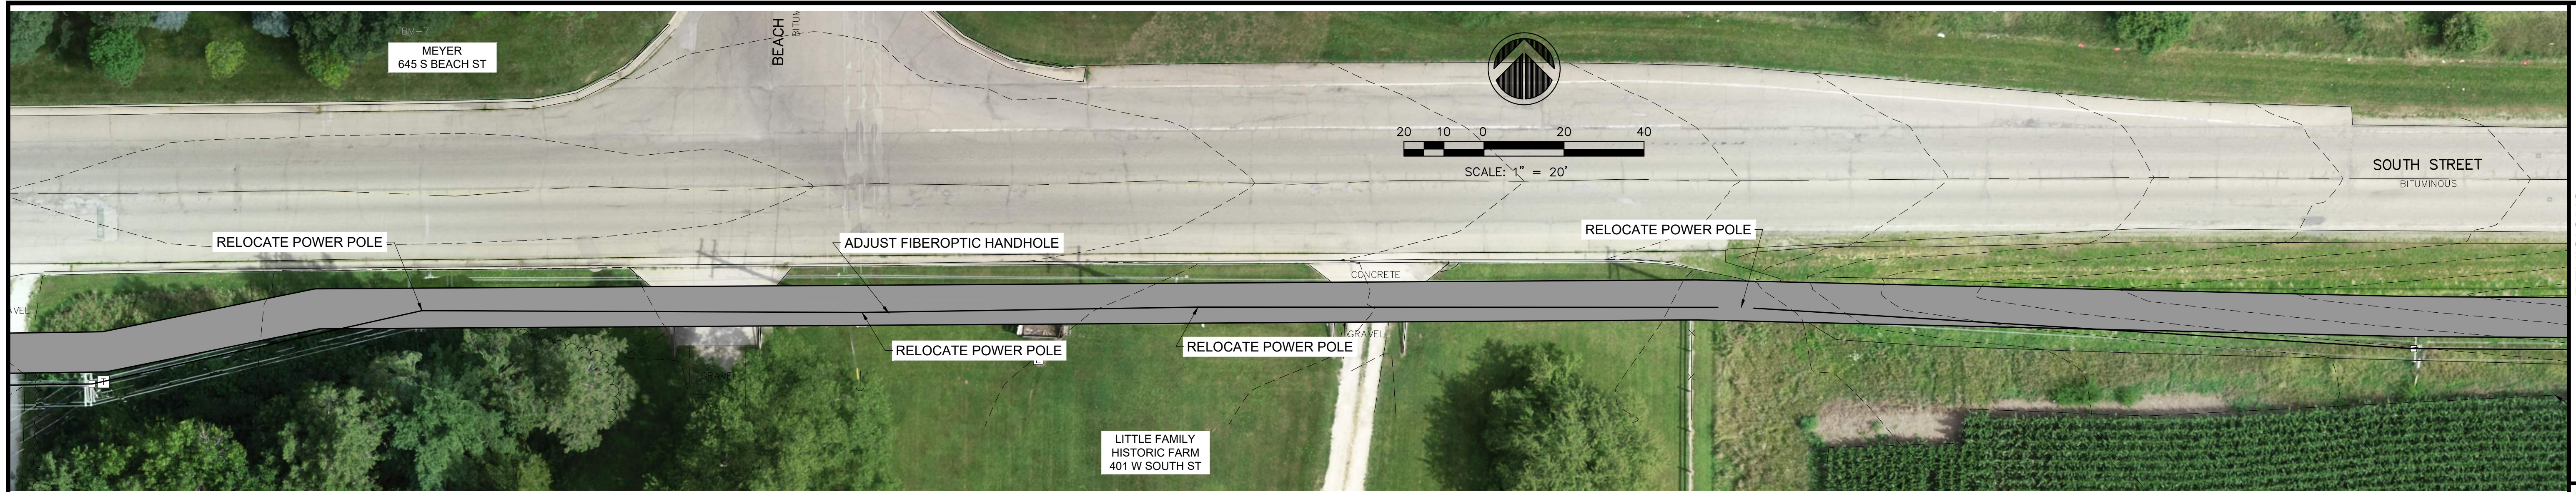


REVISIONS	
NO.	DESCRIPTION

Kewanee South Street Path
 Kewanee, Illinois
Trail Exhibit - IV

IMEG Project No: 20003415.00
File Name: 20003415.00 TRAIL EXHIBIT.dwg
© COPYRIGHT 2020 ALL RIGHTS RESERVED
Field Book No:####
Drawn By: NJL
Checked By: LRR
Date: 9/18/2020
C-5
Sheet 5 of 8

Tuesday, September 29, 2020 12:18:57 PM
 G:\2020\20003415.00\DESIGN\CIVIL\C30\SOURCE\20003415.00 TRAIL EXHIBIT.DWG

Tuesday, September 29, 2020 12:20:24 PM
G:\2020\20003415.00\DESIGN\CIVIL\C3D\SOURCE\20003415.00 TRAIL EXHIBIT.DWG

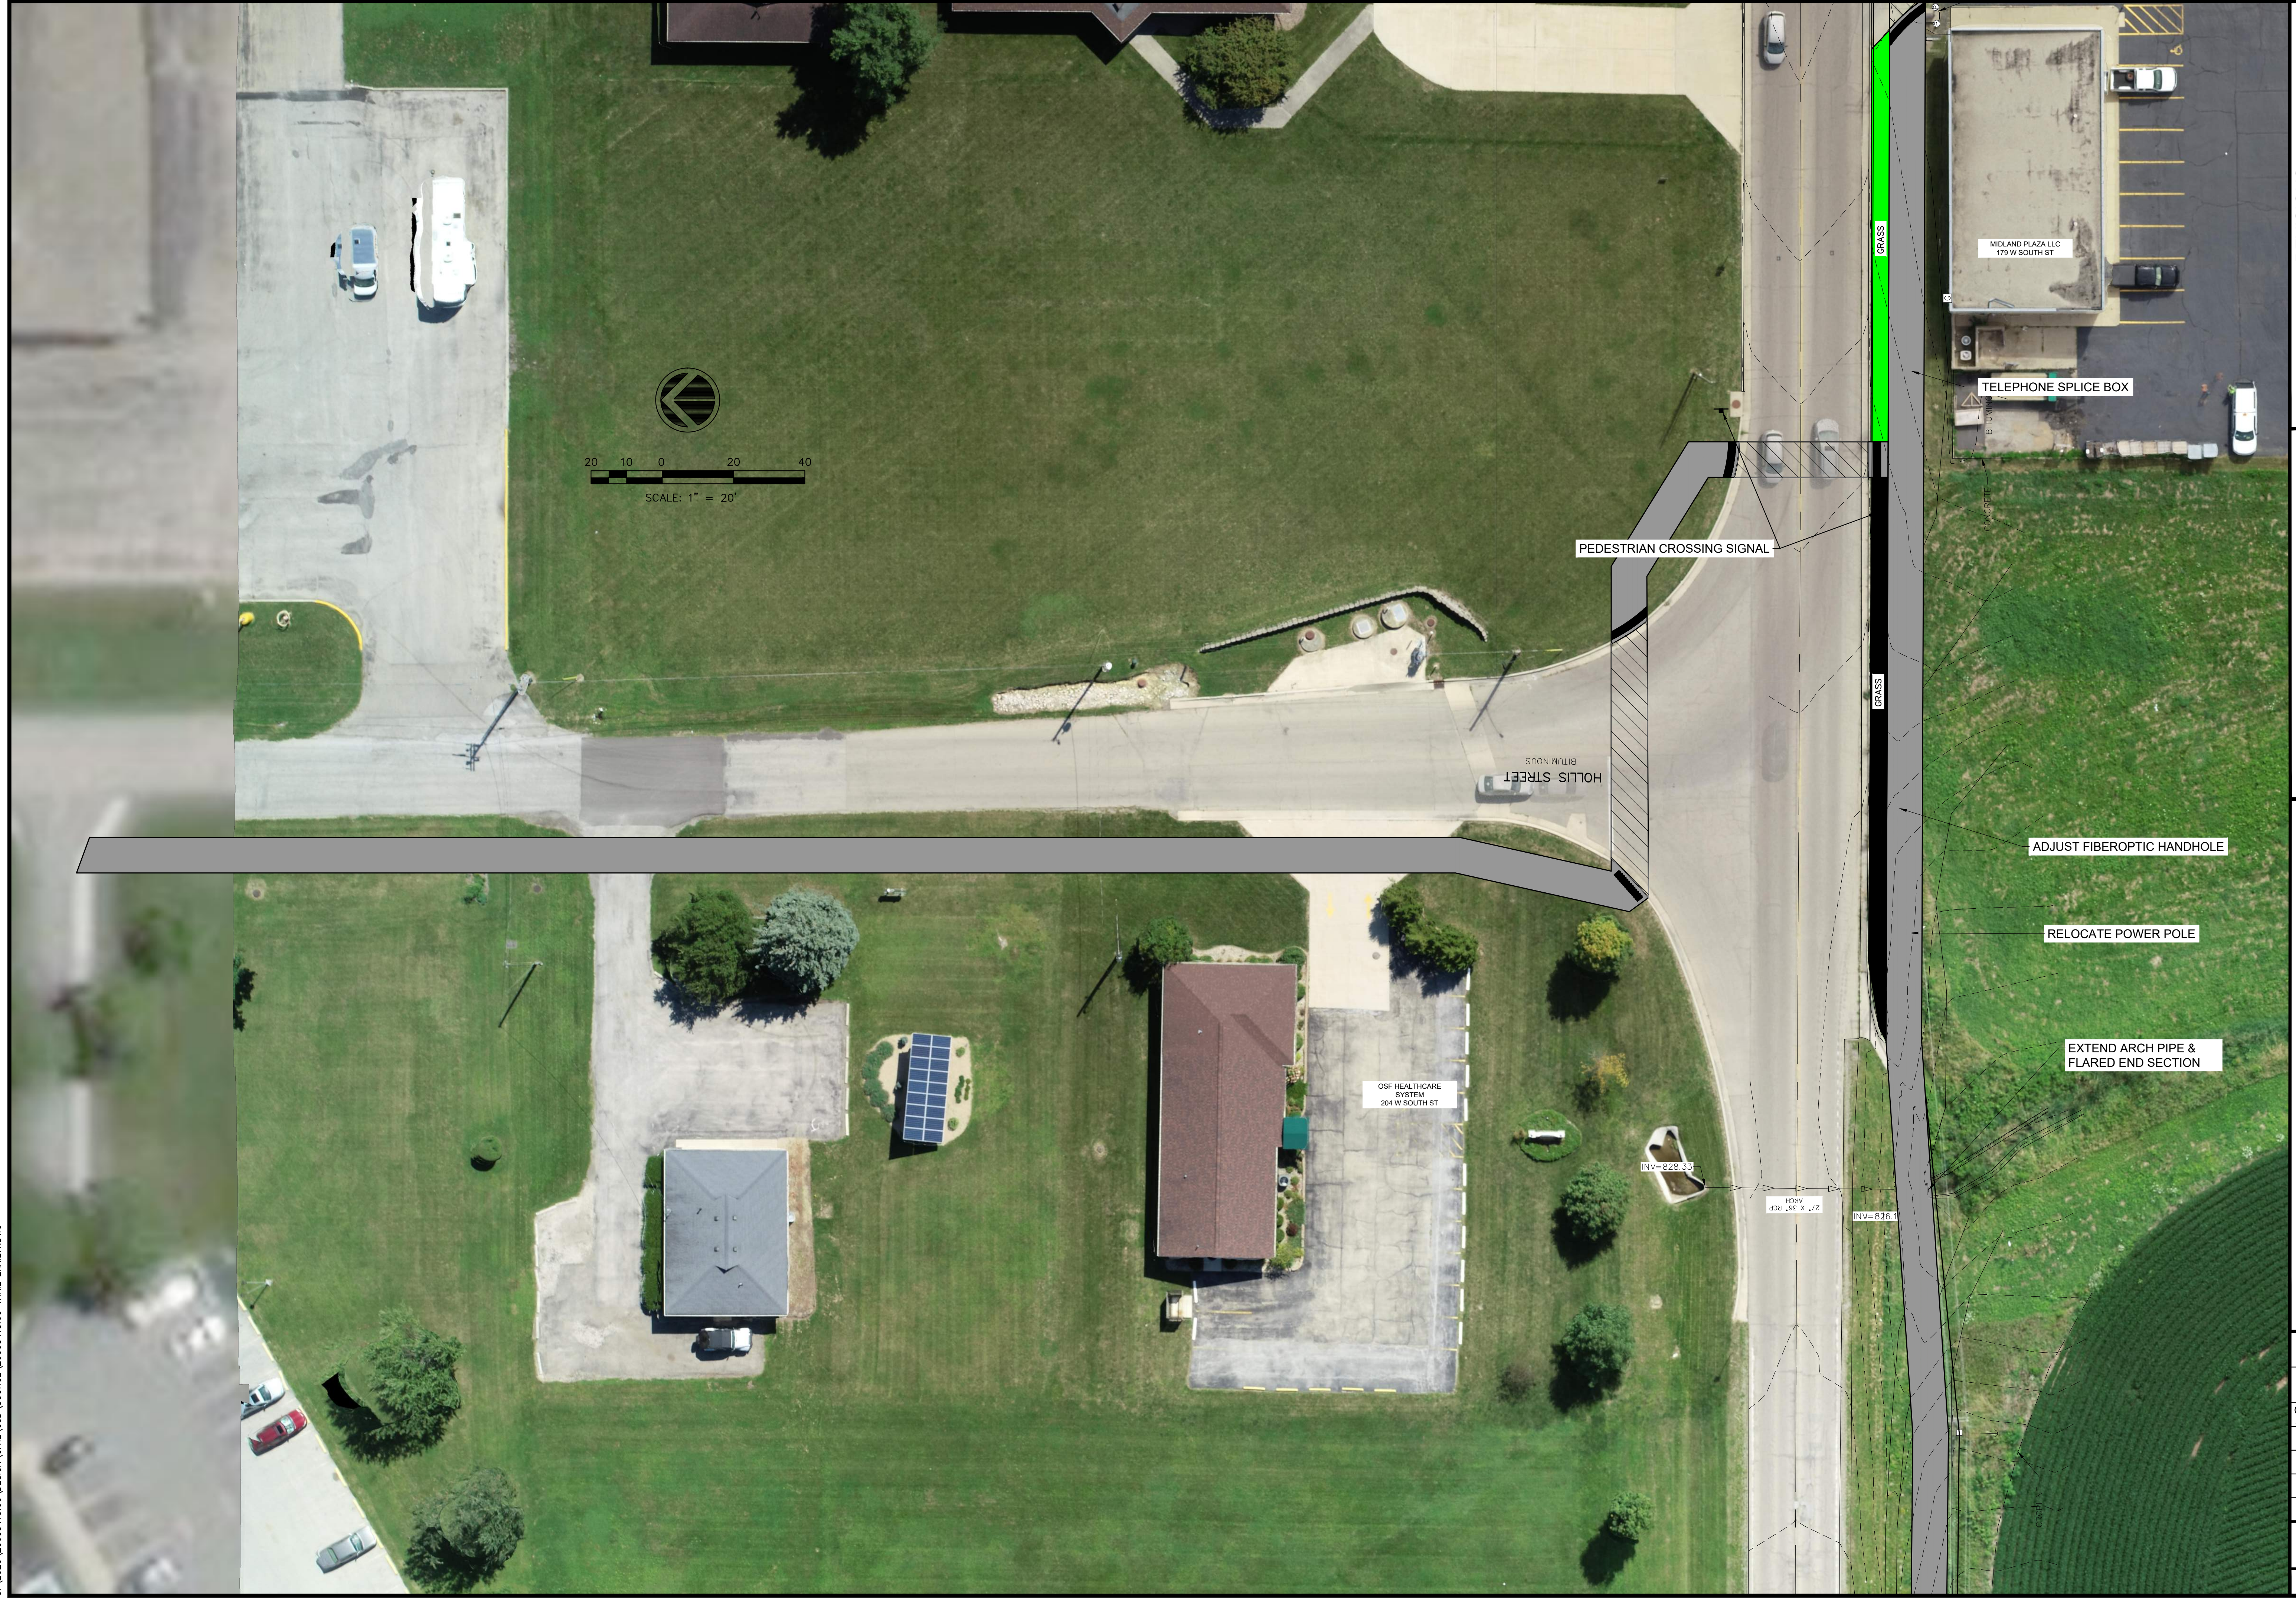


REVISIONS	
No.	DESCRIPTION


IMEG
 623 28TH AVENUE
 ROCK FORD, IL 61201
 PH: 815.998.0973
 FAX: 815.998.0973
 WWW.IMEGCON.COM
Illinois Design Firm Registration #184.007657-0014

Kewanee South Street Path
 KEWANEE, ILLINOIS
TRAIL EXHIBIT - V

IMEG Project No:
 20003415.00
 File Name:
 20003415.00 TRAIL EXHIBIT.dwg
 © COPYRIGHT 2020
 ALL RIGHTS RESERVED
 Field Book No:#####
 Drawn By: NJL
 Checked By: LRR
 Date: 9/18/2020
C-6
 Sheet 6 of 8

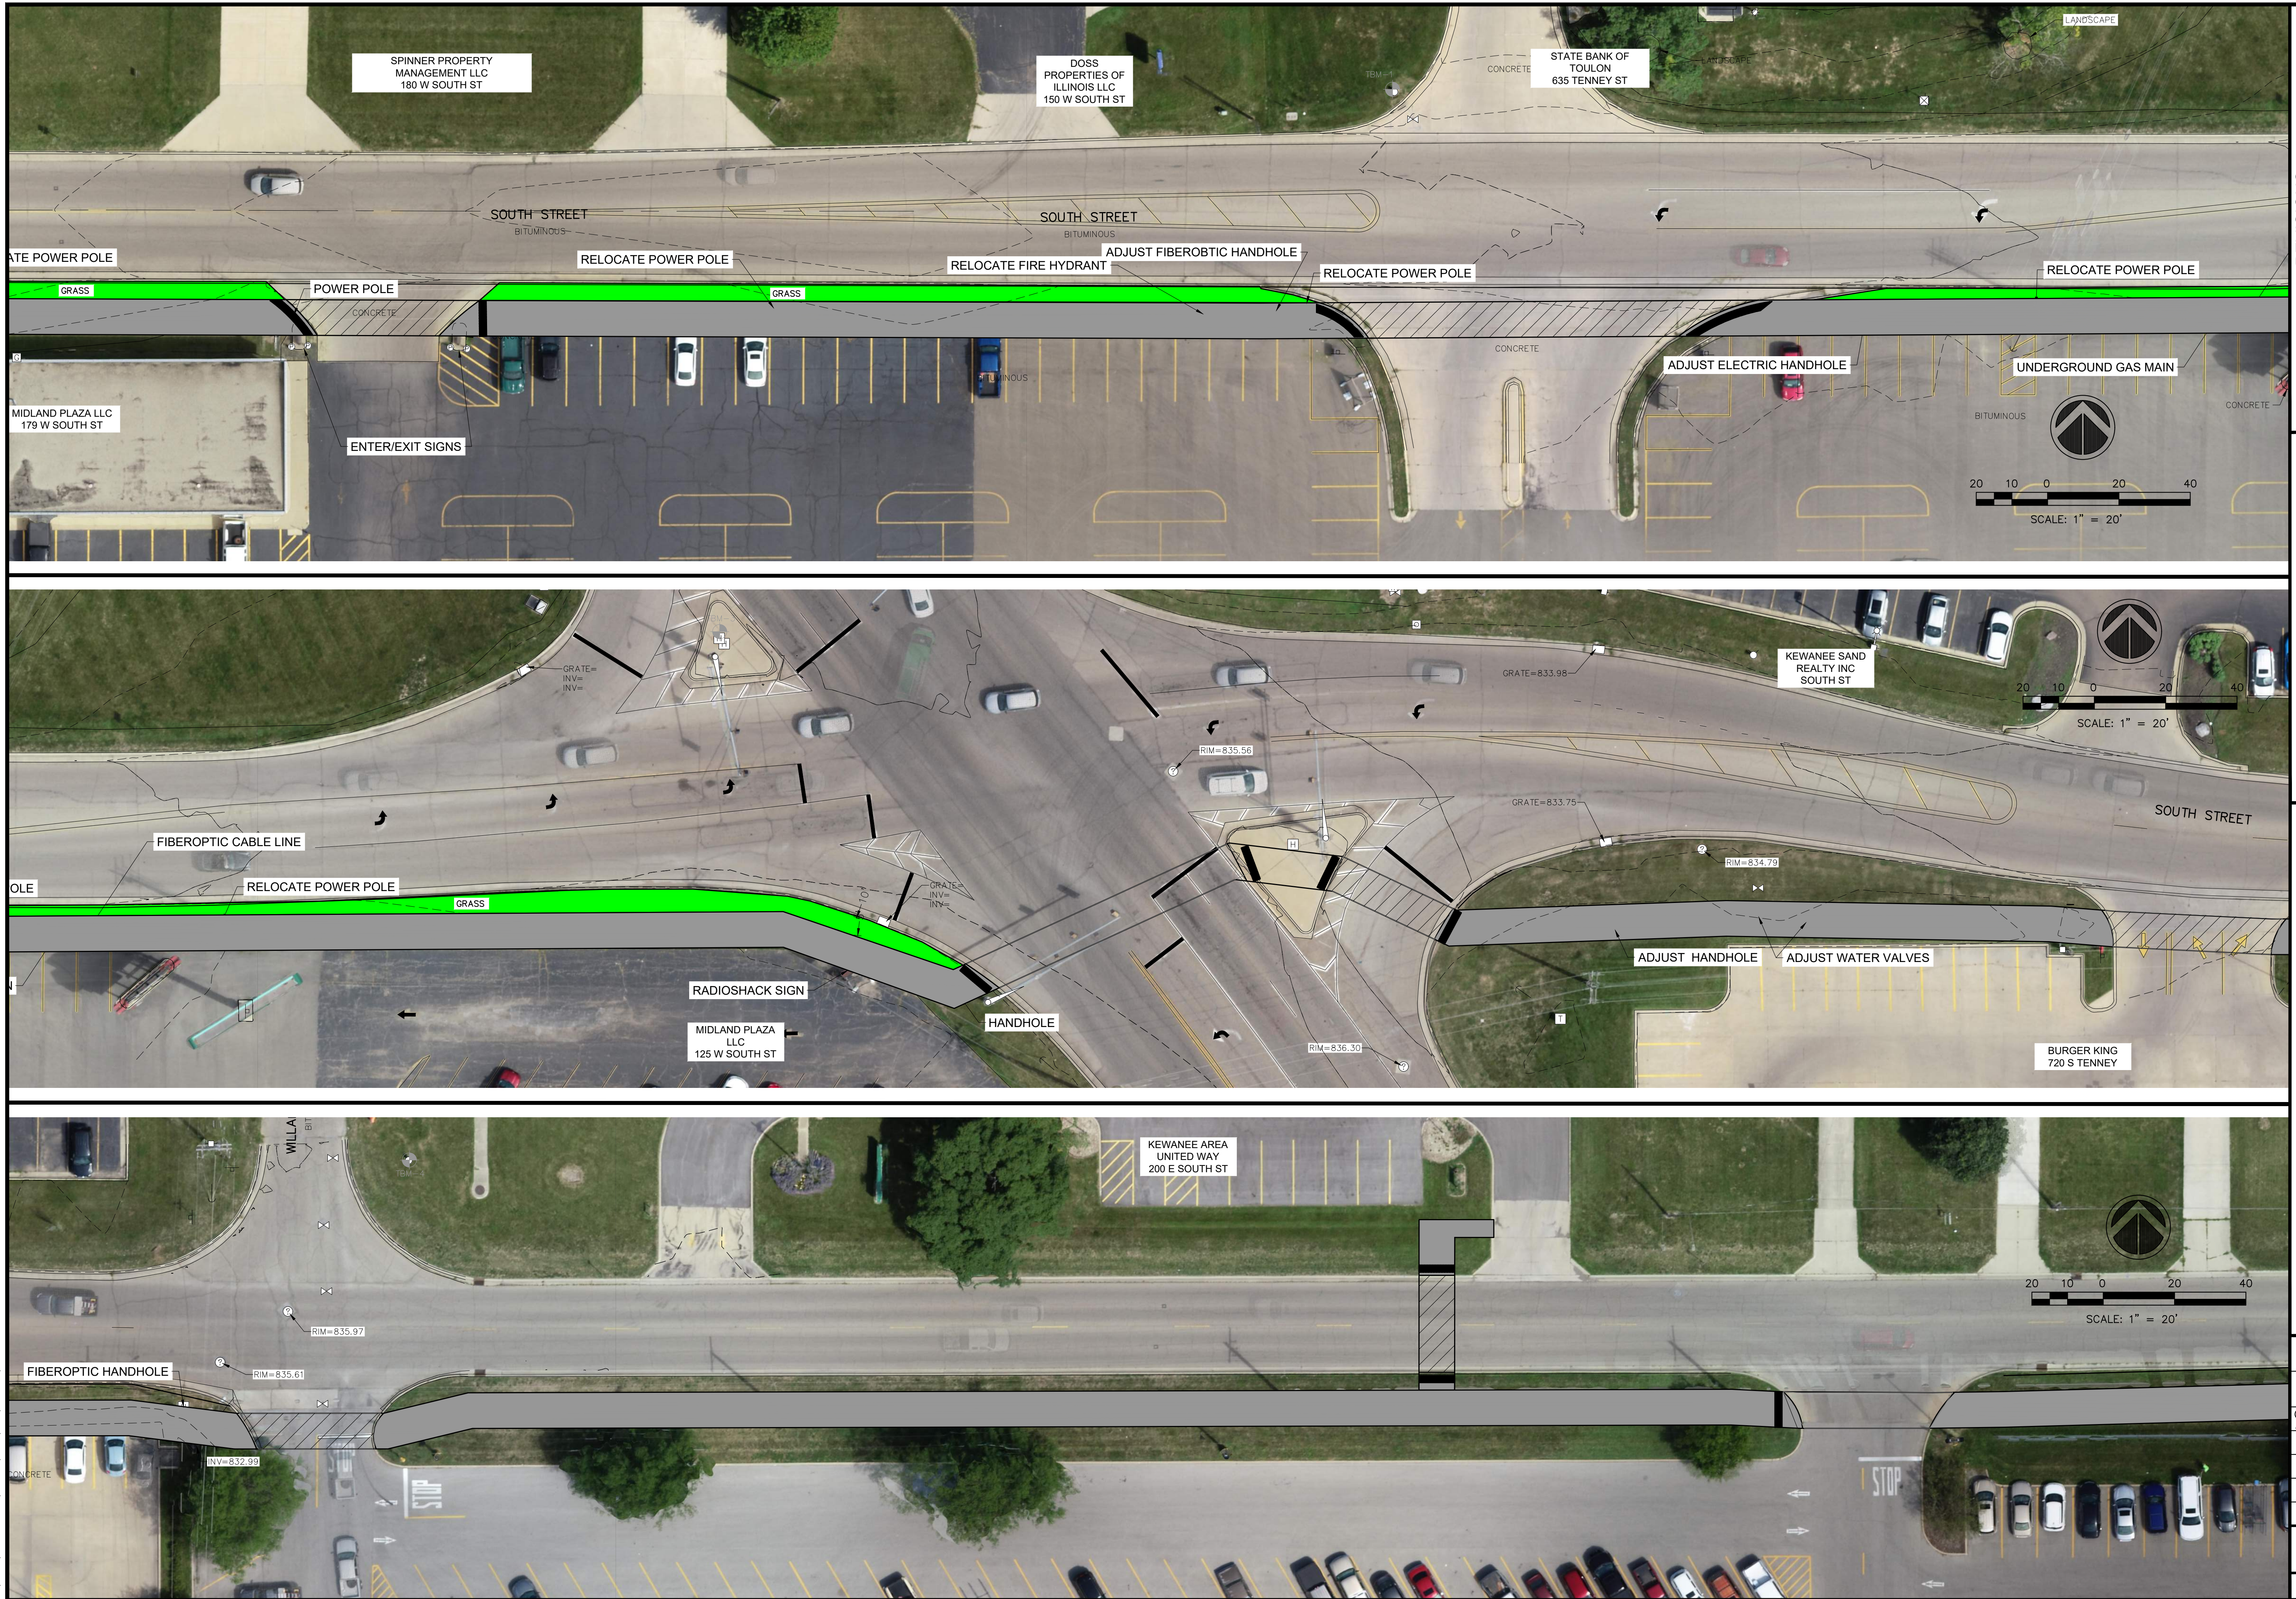


REVISIONS	DESCRIPTION	DATE
No.		

IMEG
 623 28TH AVENUE
 ROCKFORD, ILL. 61201
 PH: 815.998.0973
 WWW.IMEGSP.COM
 Illinois Design Firm Registration #184.007637-0014

Kewanee South Street Path
 Kewanee, Illinois
 TRAIL EXHIBIT - VI

IMEG Project No: 20003415.00
File Name: 20003415.00 TRAIL EXHIBIT.dwg
© COPYRIGHT 2020 ALL RIGHTS RESERVED
Field Book No:####
Drawn By: NJL
Checked By: LRR
Date: 9/18/2020
C-7
Sheet 7 of 8

Tuesday, September 29, 2020 12:20:52 PM
 G:\2020\20003415.00\DESIGN\CIVIL\C30\SOURCE\20003415.00 TRAIL EXHIBIT.DWG

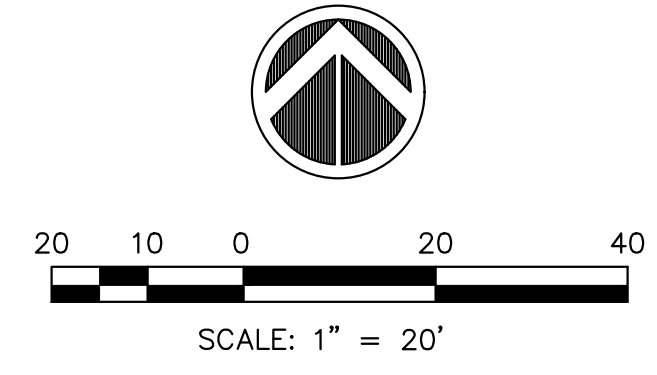

No.	REVISIONS DESCRIPTION	DATE

IMEG
 623 26TH AVENUE
 ROCKFORD, IL 61201
 PH: 815.398.0973
 FAX: 815.398.0973
 www.imegcorp.com
 Illinois Design Firm Registration #184.007637-0014

KEWANEE SOUTH STREET PATH
 KEWANEE, ILLINOIS
 TRAIL EXHIBIT - VII

IMEG Project No:
 20003415.00
 File Name:
 20003415.00 TRAIL EXHIBIT.dwg
 © COPYRIGHT 2020
 ALL RIGHTS RESERVED
 Field Book No:####
 Drawn By: NJL
 Checked By: LRR
 Date: 9/18/2020
C-8
 Sheet 8 of 8